


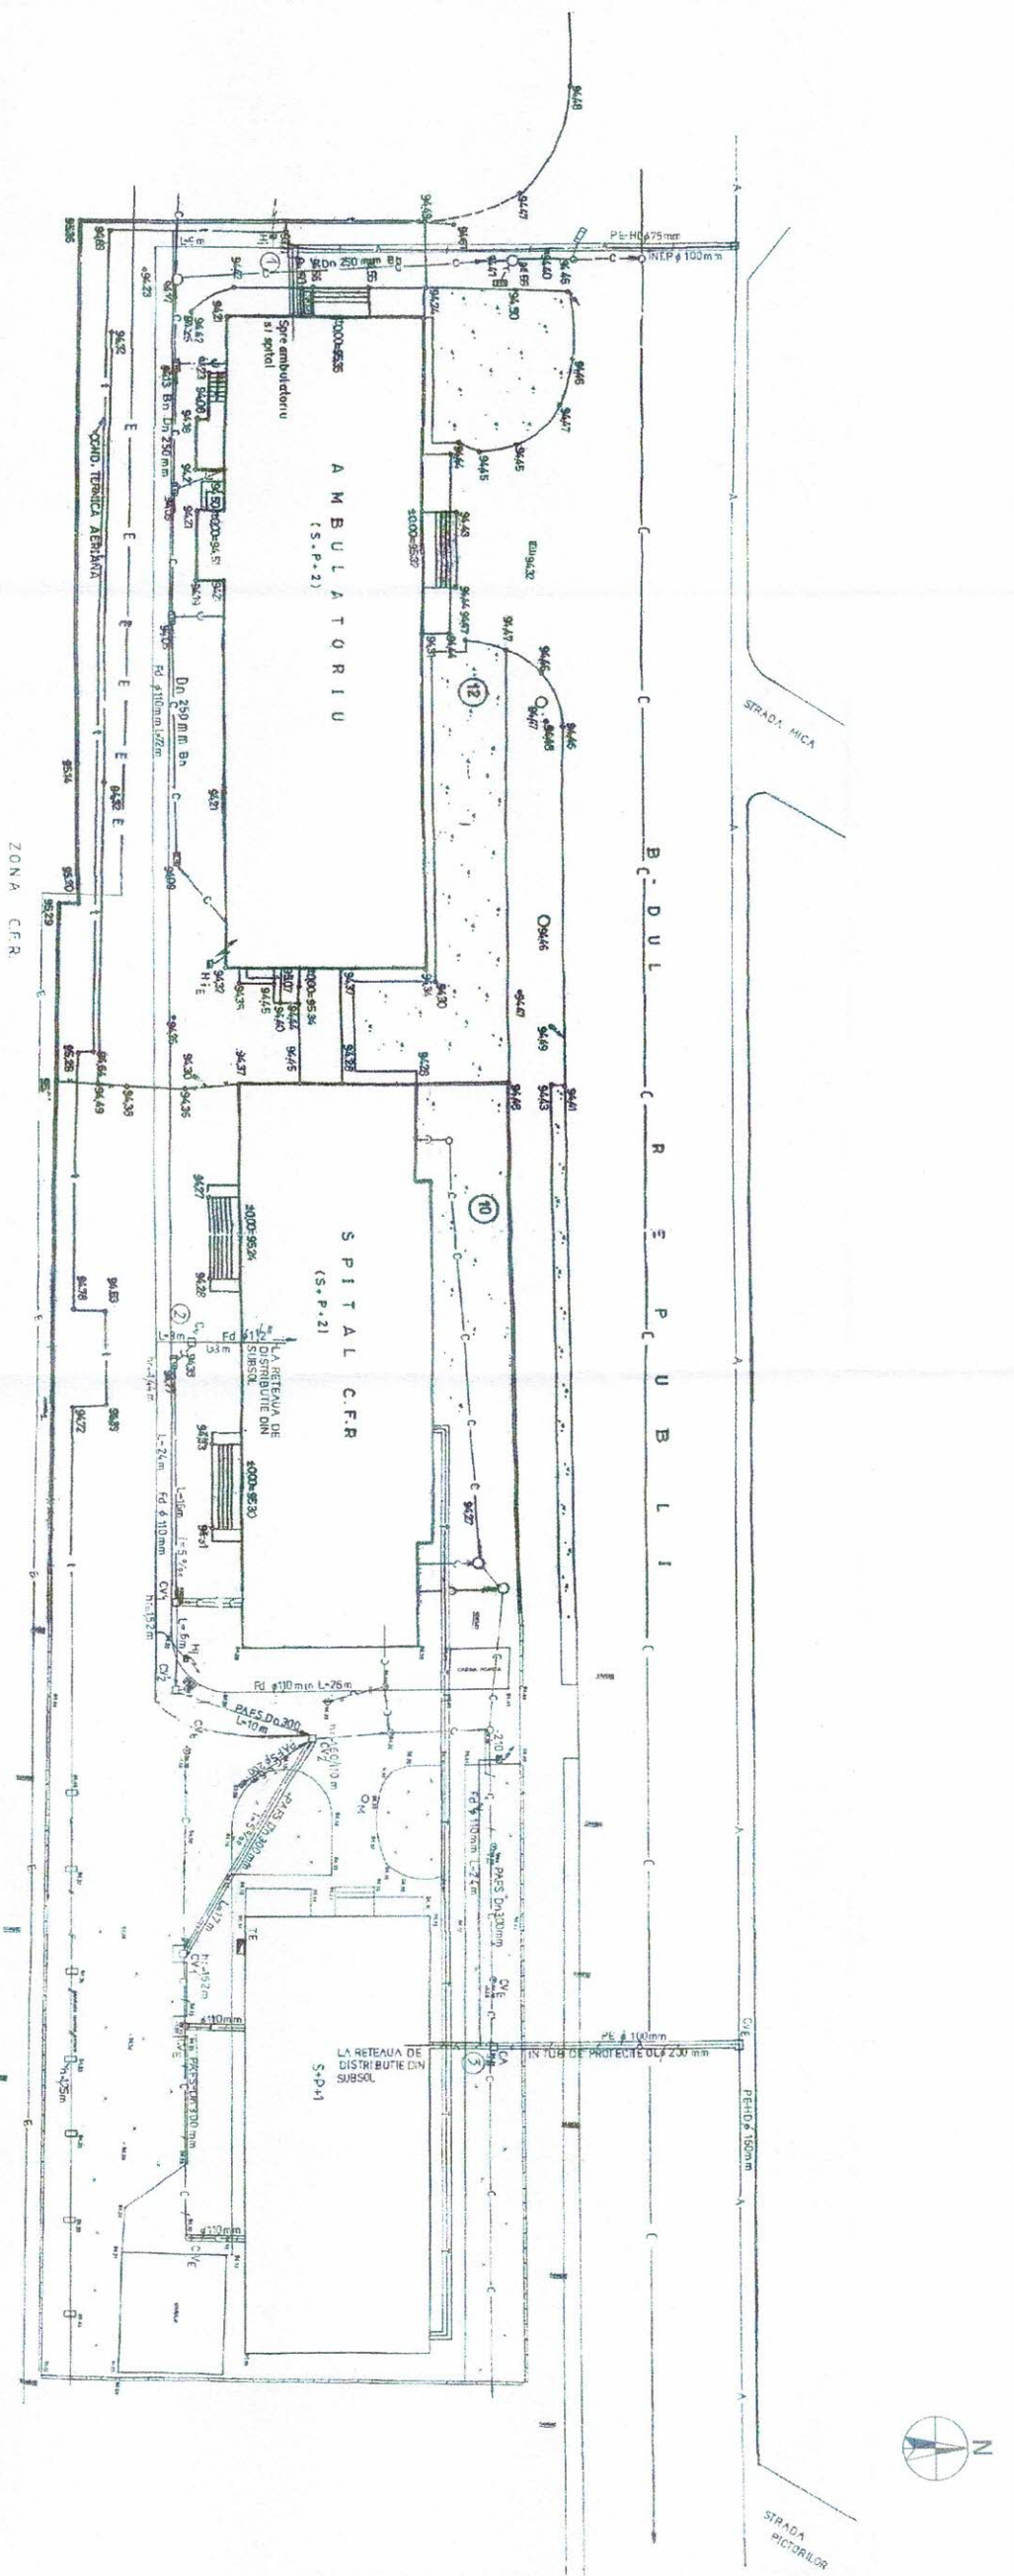

LEGENDA

- A — Retea apa
- A — Retea apa nou executata
- C — Retea canalizare
- C — Retea canalizare nou executata
- C — Retea canalizare nou executata
- C — Racord canalizare, in c.p. 40/40 cm. nou executat
- E — Cablu electric
- T — Retea termoficare (montata aerian)
- T — Retea termoficare (montata ingropat)
- CA — Hidrant de incendiu
- — Camine de vizitare
- — Camin apometru



VERIFICATOR / EXPERT	NUME	SEMNATURA	CERINTA	TITLUL PROIECT : AMENAJARE CENTRALA TERMICA (TRANSFORMARE PUNCT TERMIC IN CENTRALA TERMICA) LA SECTIA EXTERIOARA CU PATURI CF BUZAU	Proiect nr.: 3 / 2021
SPECIFICATIE	NUME	SEMNATURA	Scara: 1:500	BENEFICIAR: SPITALUL GENERAL CF GALATI	Faza: DALI
SEF PROIECT	Ing. Ovidiu Darie			SECTIA EXTERIOARA CU PATURI CF BUZAU	Planşa: AC1
PROIECTAT	Ing. Ovidiu Darie			PLAN DE SITUATIE	
DESENAV	Ing. Ovidiu Darie		Data: 09. 2021	RETELE APA-CANALIZARE - EXISTENTE	
VERIFICAT					