



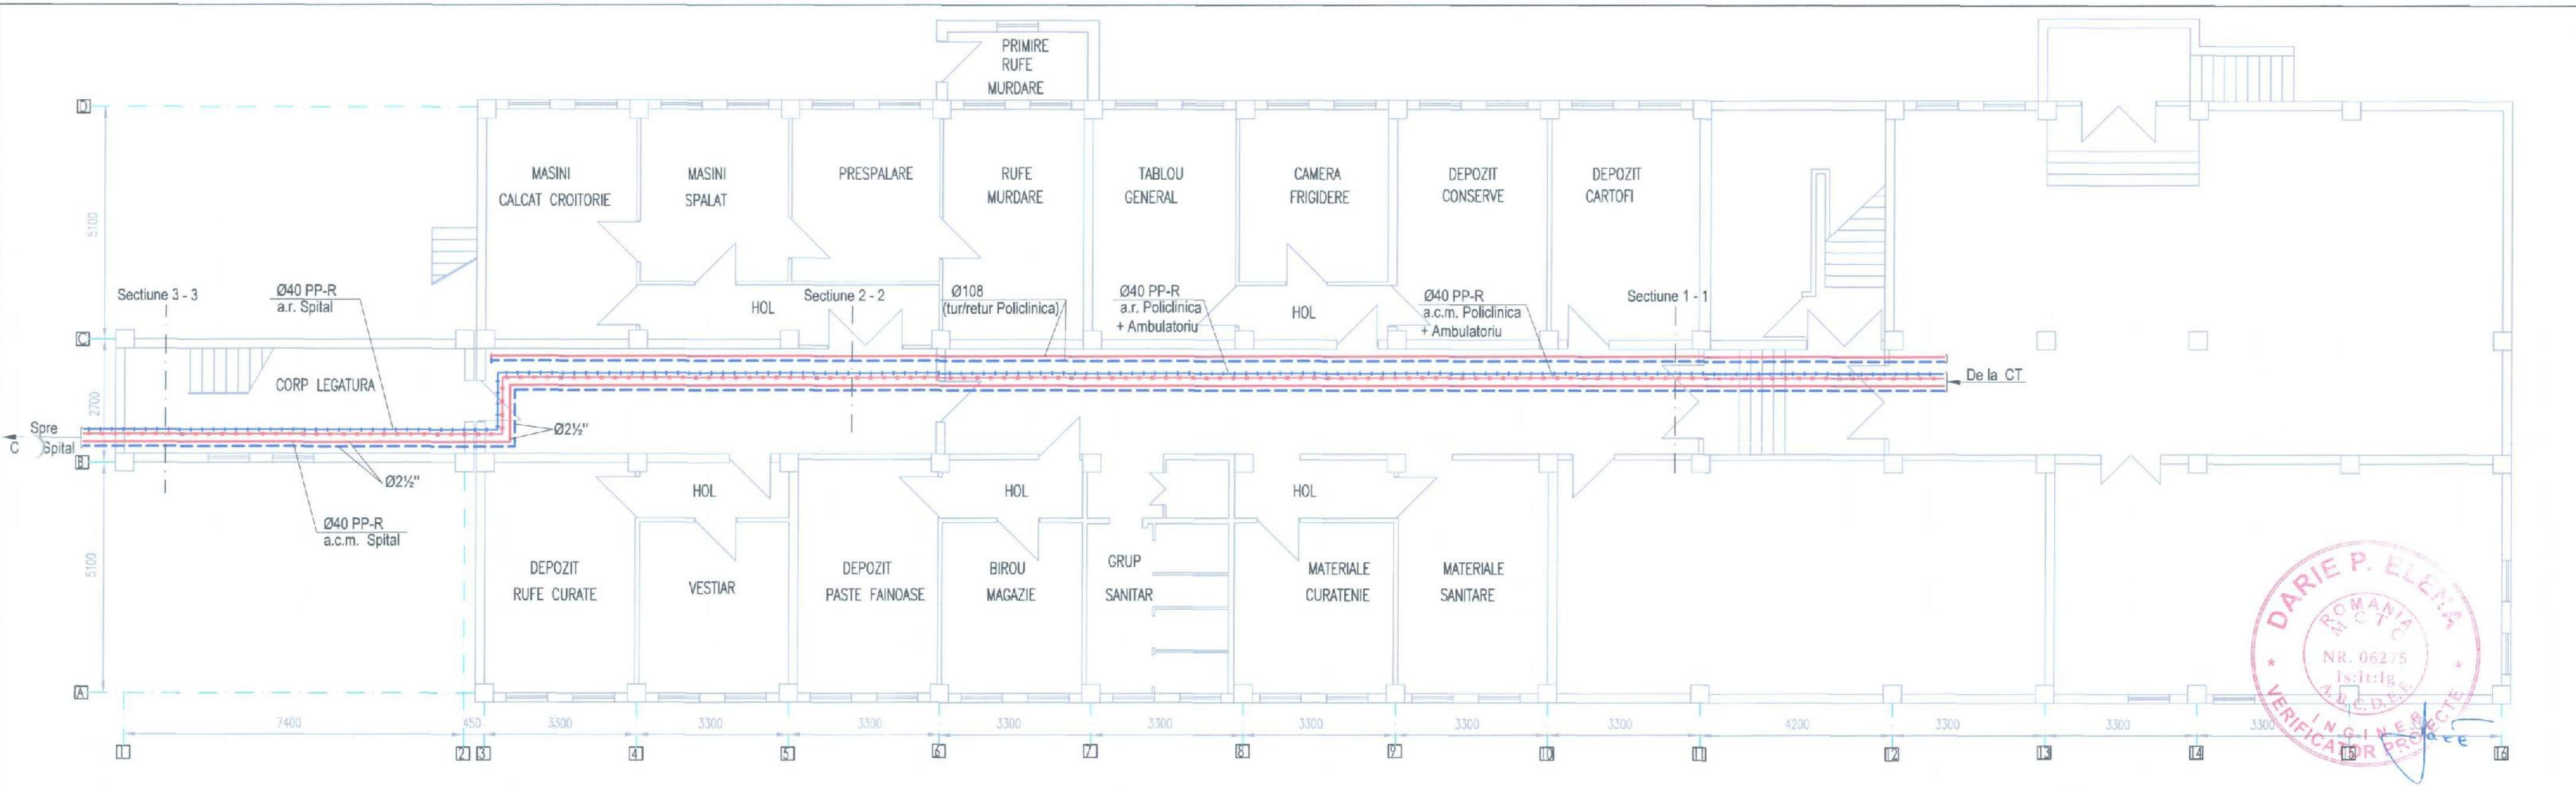


LEGENDA:

- Conducte OL Ø100 mm, tur/retur incalzire (80 - 60°) - Policlinica
- Conducta apa rece Ø40 PP-R - Policlinica
- Conducta apa calda menajera Ø40 PP-R - Policlinica
- Conducte OL Ø100 mm, tur/retur incalzire (80 - 60°) - Spital


Section 1 - 1

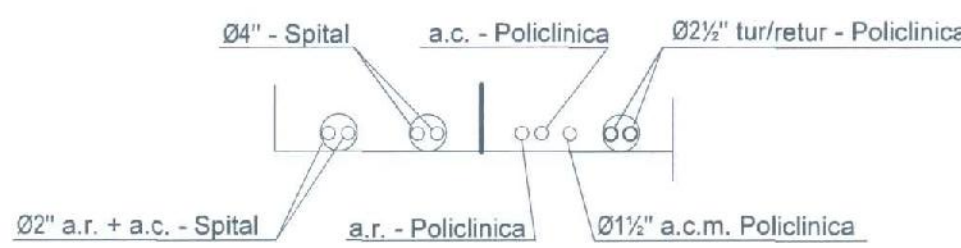

Section 2 - 2

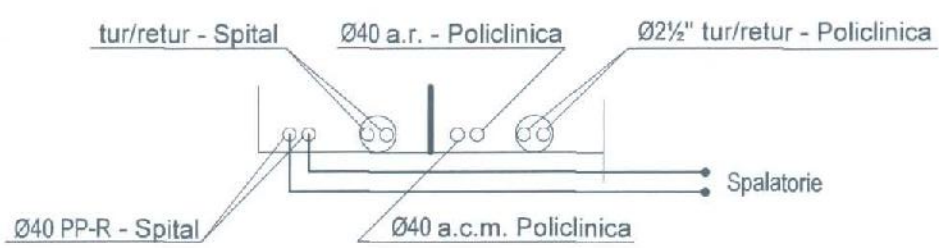

Section 3 - 3

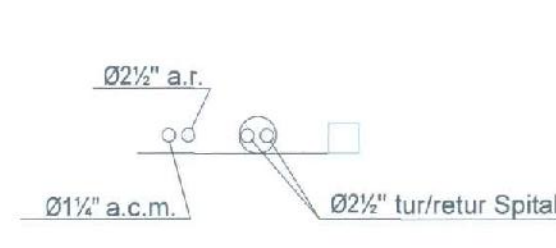

NOTA:

- Toate conductele de distributie agent termic (tur/retur), apa calda menajera, apa rece sunt izolate termic.
- Conductele sunt montate la plafon, pe o consola metalica.

VERIFICATOR / EXPERT		NUME	SEMNTURA	CERINTA		
SPECIFICATIE		NUME	SEMNTURA	Scara : 1:100		
SEF PROIECT	ing. Ovidiu Darie			Data : 09. 2021		
PROIECTAT	ing. Ovidiu Darie					
DESENAT	ing. Ovidiu Darie					
VERIFICAT						
S.C. ASTE CONSULT S.R.L. GALATI, J 17 /336 /2009; CUI : 25259316 Tel. 0743.497.288; E-mail: aste.consult@gmail.com				TITLUL PROIECT : AMENAJARE CENTRALA TERMICA (TRANSFORMARE PUNCT TERMIC IN CENTRALA TERMICA) LA SECTIA EXTERIOARA CU PATURI CF BUZAU Amplasament : b-dul Republicii nr. 8-12, mun. Buzau, jud. Buzau BENEFICIAR : SPITALUL GENERAL CF GALATI SECTIA EXTERIOARA CU PATURI CF BUZAU TITLUL PLANSEI : PLAN SUBSOL DISTRIBUTIE CONDUCTE TUR/RETUR INCALZIRE, APA RECE, APA CALDA - SITUATIE EXISTENTA		
				Proiect nr.:	3/2021	
				Faza :	DALI	
				Plansa :	102	