


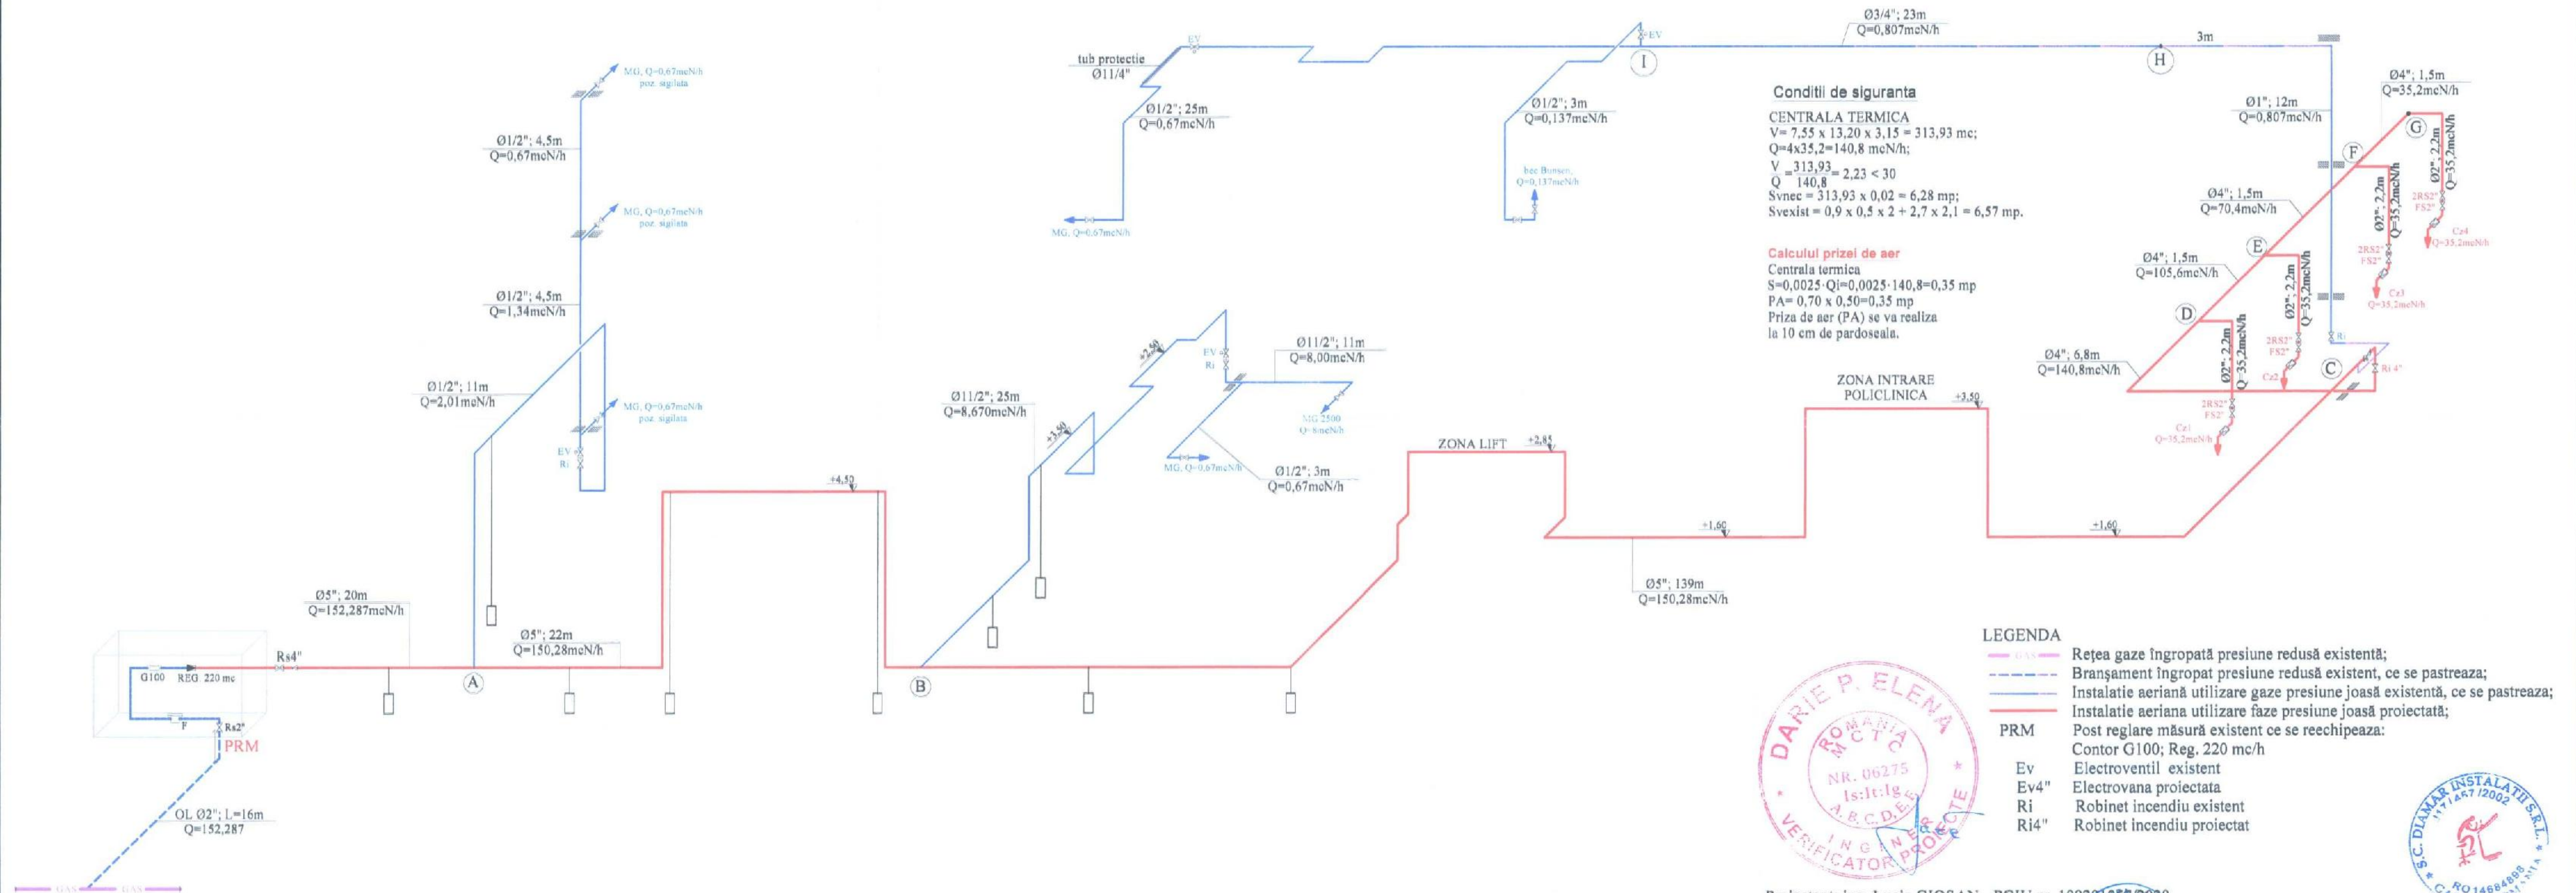

Proiectant: ing. Lucia GIOSAN - PGIU nr. 109201057/2020

Proiectant General:  S.C. ASTE CONSULT S.R.L. GALATI, J 17 / 336 / 2006; CUI: 25266316 Tel. 0743.497.288; E-mail: aste.consult@gmail.com				Pr. nr. 3/2021
VERIFICATOR EXPERT	NUME și PRENUME	SEMNĂTURA	CERINȚA	REFERAT/EXPERTIZĂ NR./DATA
SC DIAMAR INSTALATII SRL str. Oțelariilor, nr. 41, bl. D2, et. 1, ap. 31, 800428, Galați J17/457/2002, RO14684898, ANRE 16572/2016 PDIB, 12944/2017 Bp CNSIPC A6738/2017, A6741/2017, A6757/2017				Pr. nr. 62.3/2021
SPECIFICAȚIE	NUME și PRENUME	SEMNĂTURA	SCARA: %	BENEFICIAR:
ȘEF PROIECT	ing. Ovidiu Darie			SPITALUL GENERAL CF GALATI SECTIA EXTERIOARA CU PATURI CF BUZAU
PROIECTAT	ing. Lucia Giosan		DATA: Sept. 2021	Extindere Instalatie utilizare gaze presiune joasa SCHEMA IZOMETRICA. SITUATIA PROIECTATA
DESENAT	ing. Lucia Giosan			FAZA: D.A.L.I. Planșa nr. G4